




DEVELOPER:

GARY A. TAYLOR
INVESTMENT COMPANY



ARCHITECT:

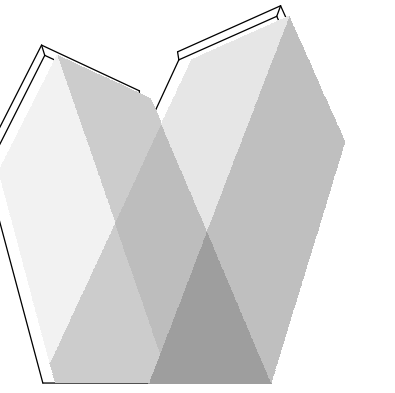

VAUGHAN ASSOCIATES ARCHITECTS INCORPORATED

MEMBERS: AIA, ASCE, LEED AP
111-B MURRAY GUARD DRIVE,
JACKSON, TN 38305
PHONE: 731 / 664 - 6180
FAX: 731 / 664 - 3070
VAARCHITECTS@BELL.SOUTH.NET

SEAL:

CONSULTANTS:

COPYRIGHT:
THIS DRAWING AND THE DESIGN SHOWN IS THE PROPERTY OF THE ARCHITECT. THE REPRODUCTION OR USE OF THIS DRAWING WITHOUT THE ARCHITECT'S WRITTEN CONSENT IS PROHIBITED AND ANY INFRINGEMENT IS SUBJECT TO LEGAL ACTION.

PROJECT:

GAT
1150 Vann Drive
Jackson, TN 38305


REVISIONS:

Mark	Date	Description

PROJECT NO: 1429
PRINTED: 4/15/2016 3:40:35 PM
DRAWN BY: MARIETTA HAYWOOD
CHK'D BY:

A100

PRESENTATION

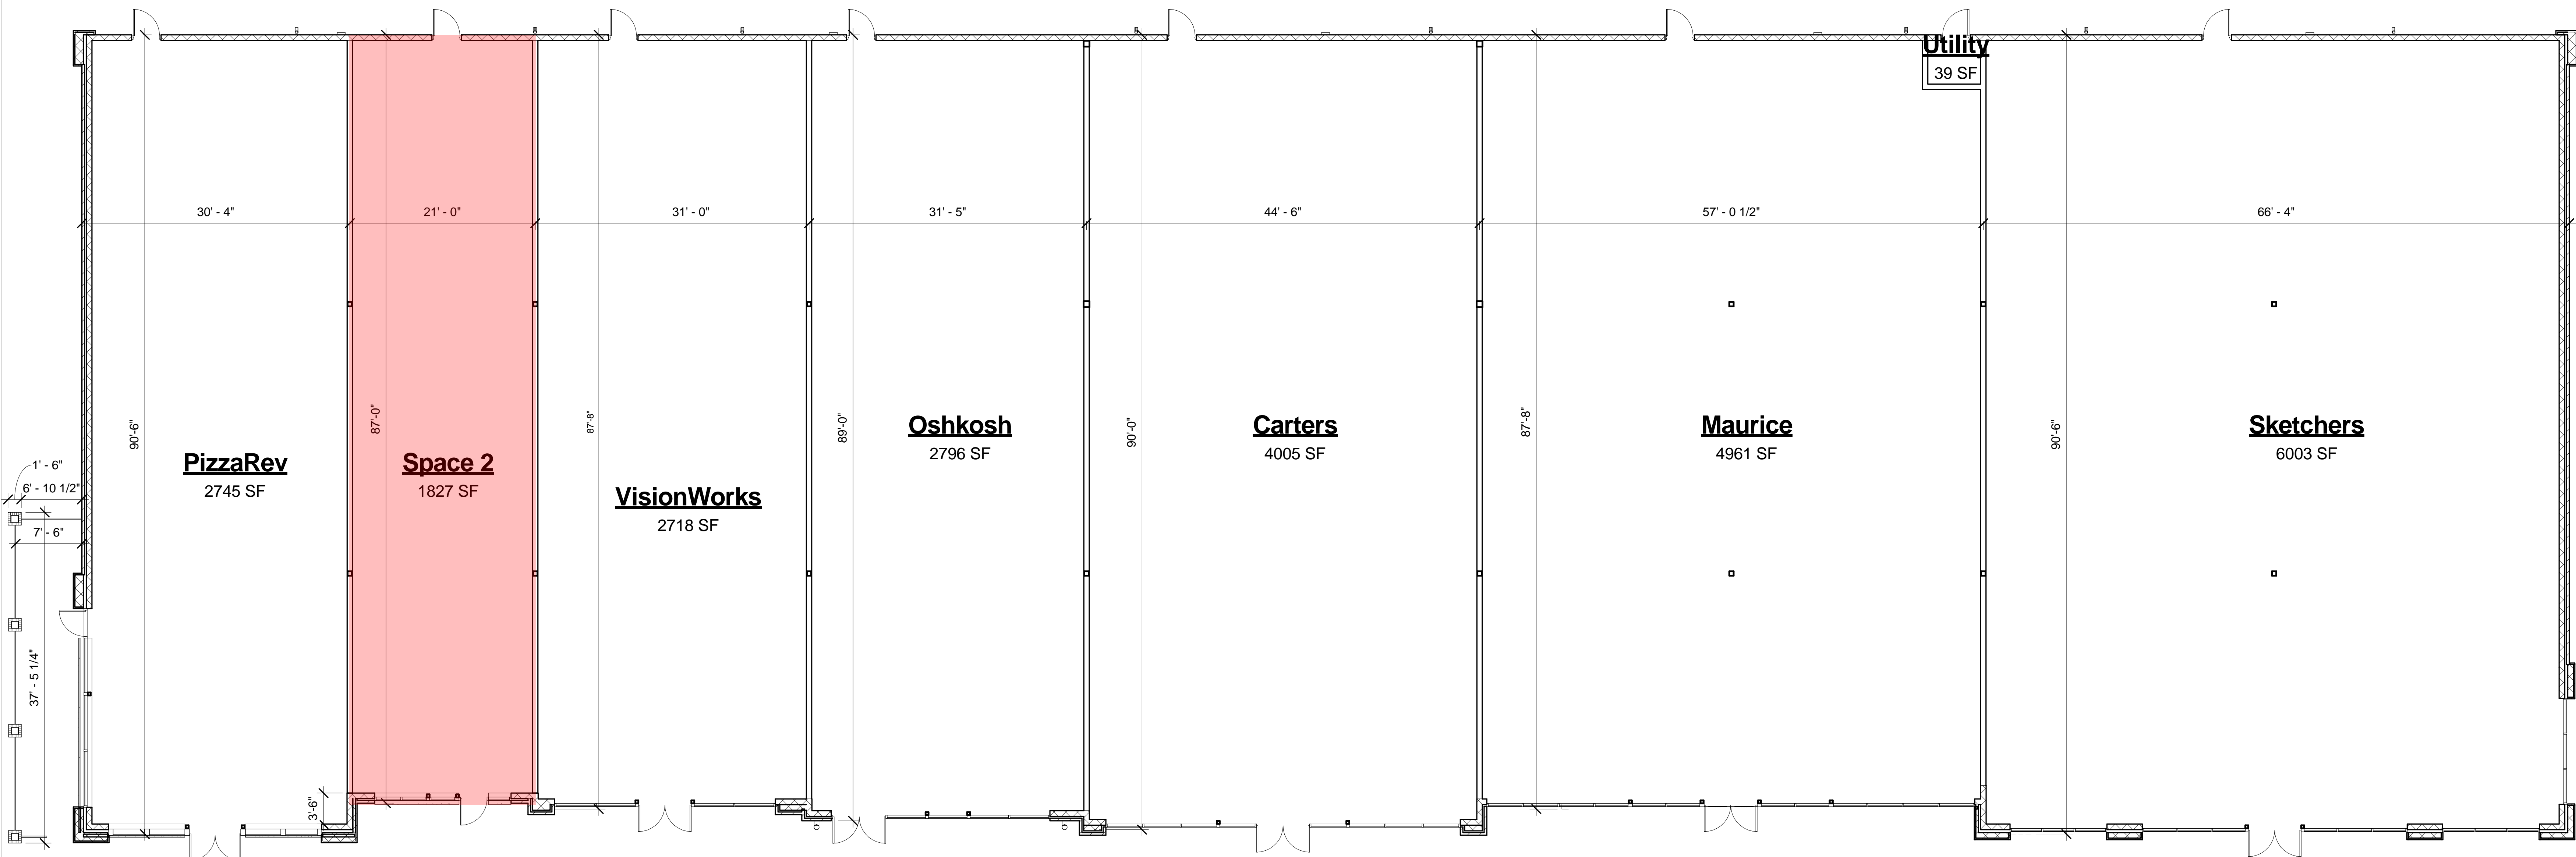

1 Tenant Floor Plan with Area
1/8" = 1'-0"