


DEVELOPER:

GARY A. TAYLOR
INVESTMENT COMPANY



ARCHITECT:

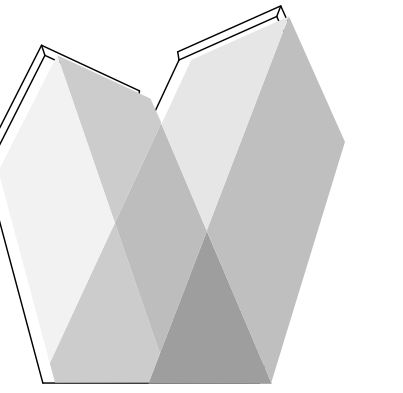

VAUGHAN
ASSOCIATES
ARCHITECTS
INCORPORATED

111-B MURRAY GUARD DRIVE,
JACKSON, TN 38305
PHONE: 731 / 664 - 6180
FAX: 731 / 664 - 3070
VAARCHITECTS@BELLSOUTH.NET

SEAL:

CONSULTANTS:

COPYRIGHT:
THIS DRAWING AND THE DESIGN SHOWN IS
THE PROPERTY OF THE ARCHITECT.
THE REPRODUCTION OR USE OF THIS
DRAWING WITHOUT THE ARCHITECT'S
WRITTEN CONSENT IS PROHIBITED AND
ANY INFRINGEMENT IS SUBJECT TO LEGAL
ACTION.

PROJECT:

GAT
1150 Vann Drive
Jackson, TN 38305

REVISIONS:

Mark	Date	Description

PROJECT NO: 1429


PRINTED: 12/8/2015 4:14:12PM

DRAWN BY: MARIETTA HAYWOOD

CHK'D BY: CHECKER

A100

PRESENTATION

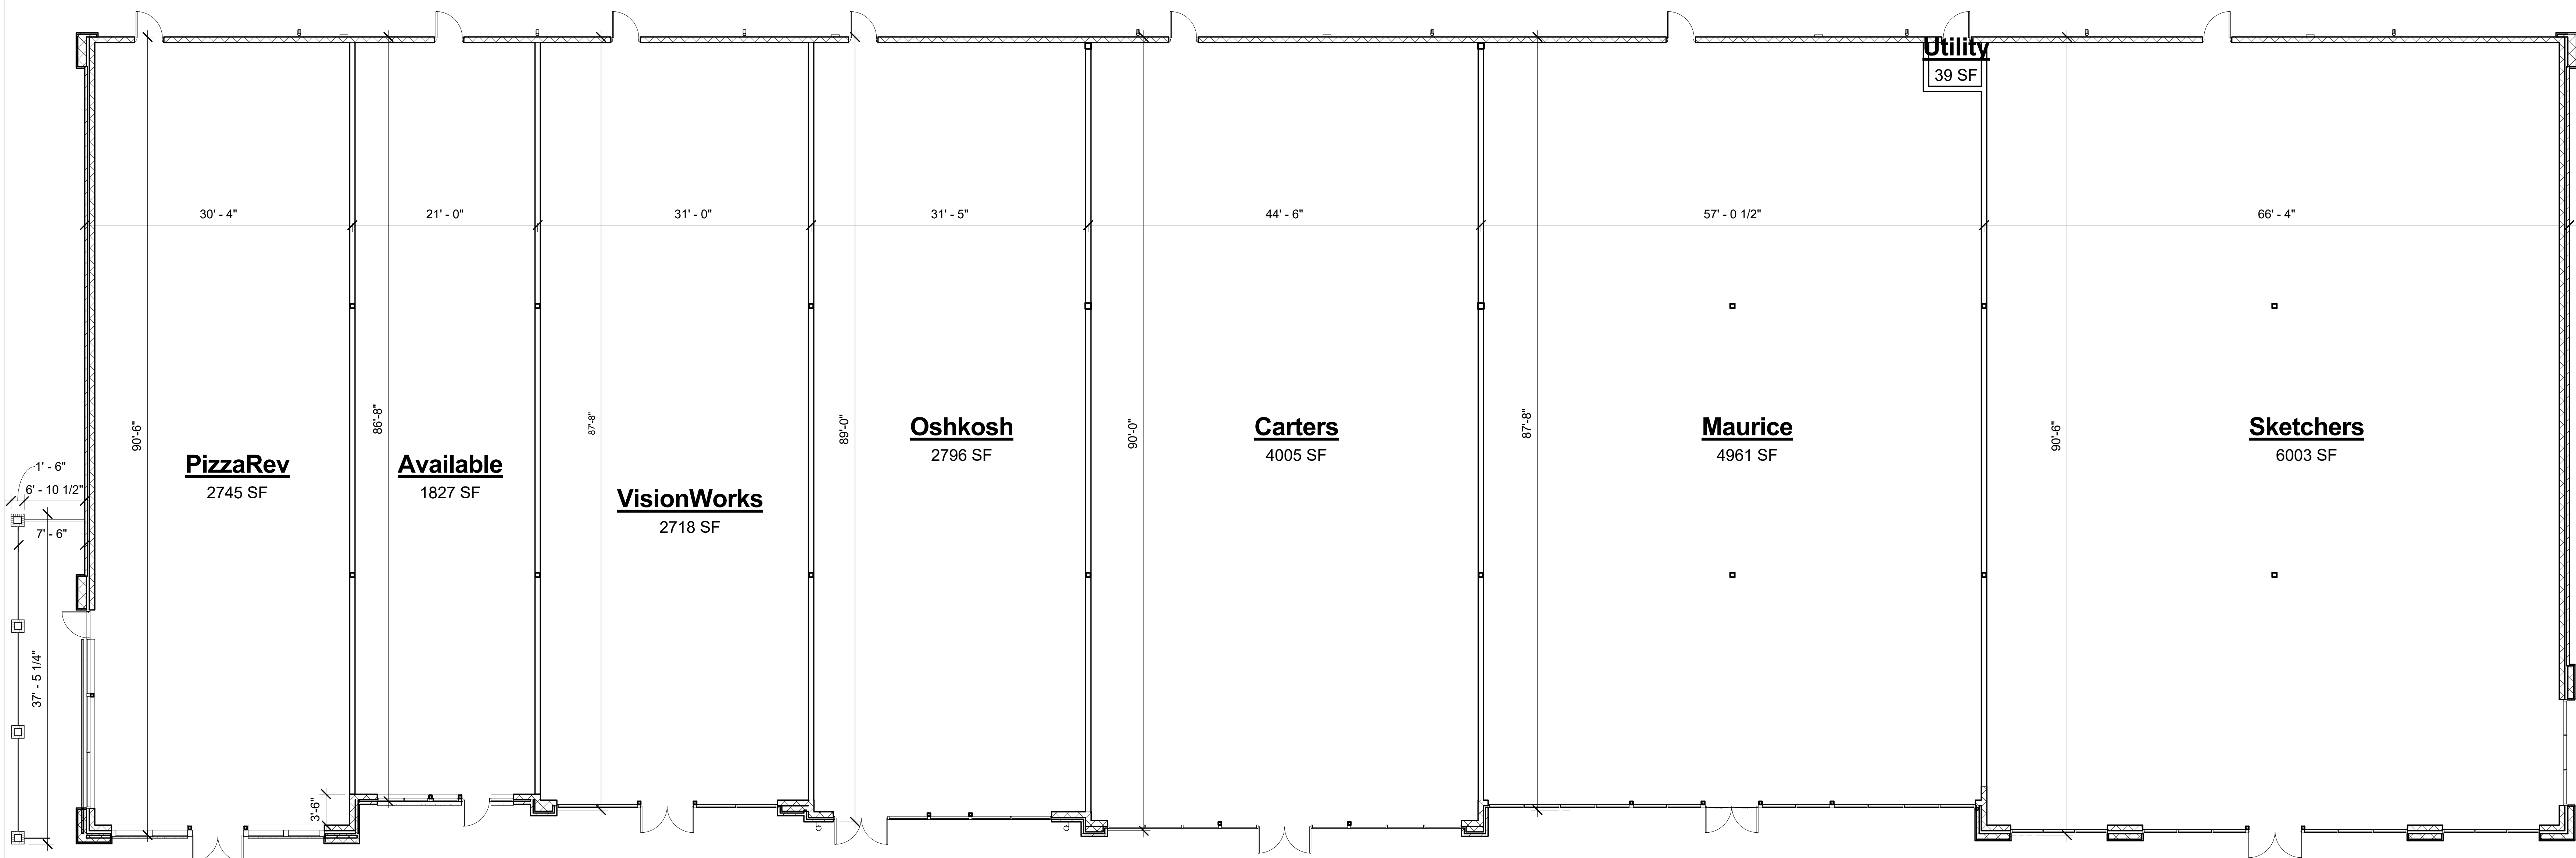

1 Tenant Floor Plan with Area
1/8" = 1'-0"